


F.H.W.A. REGION NO.	STATE	FED. AID PROJ. NO.	SHEET NO.	TOTAL SHEETS
3	MD			

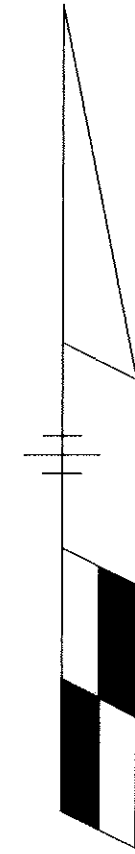

PROPOSED

SIGNS

D3-2
VARIABLE x 16"

Norwood Rd.

DUAL-FACED
7

SIGNALS

12"

(R)
(Y)
(G)

1,2,3,4,
5,6

TEMPORARY SIGNS
8,9,10

ORANGE
FLOURESCENT
PANEL


ORANGE
FLOURESCENT
FLAGS

NOTE:
SEE PROPOSAL
FOR PROPER
INSTALLATION

NEW


WS-3 NEW
36" X 36"

NEMA PHASING
(SEMI-ACTUATED MODE)

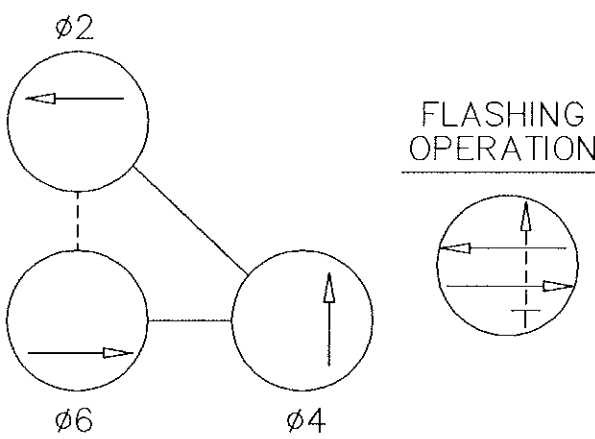

PHASING NOTES

- PHASES ASSOCIATED BY A DASHED LINE WILL OPERATE CONCURRENTLY.
- PHASES ASSOCIATED BY A SOLID LINE WILL NOT OPERATE CONCURRENTLY.

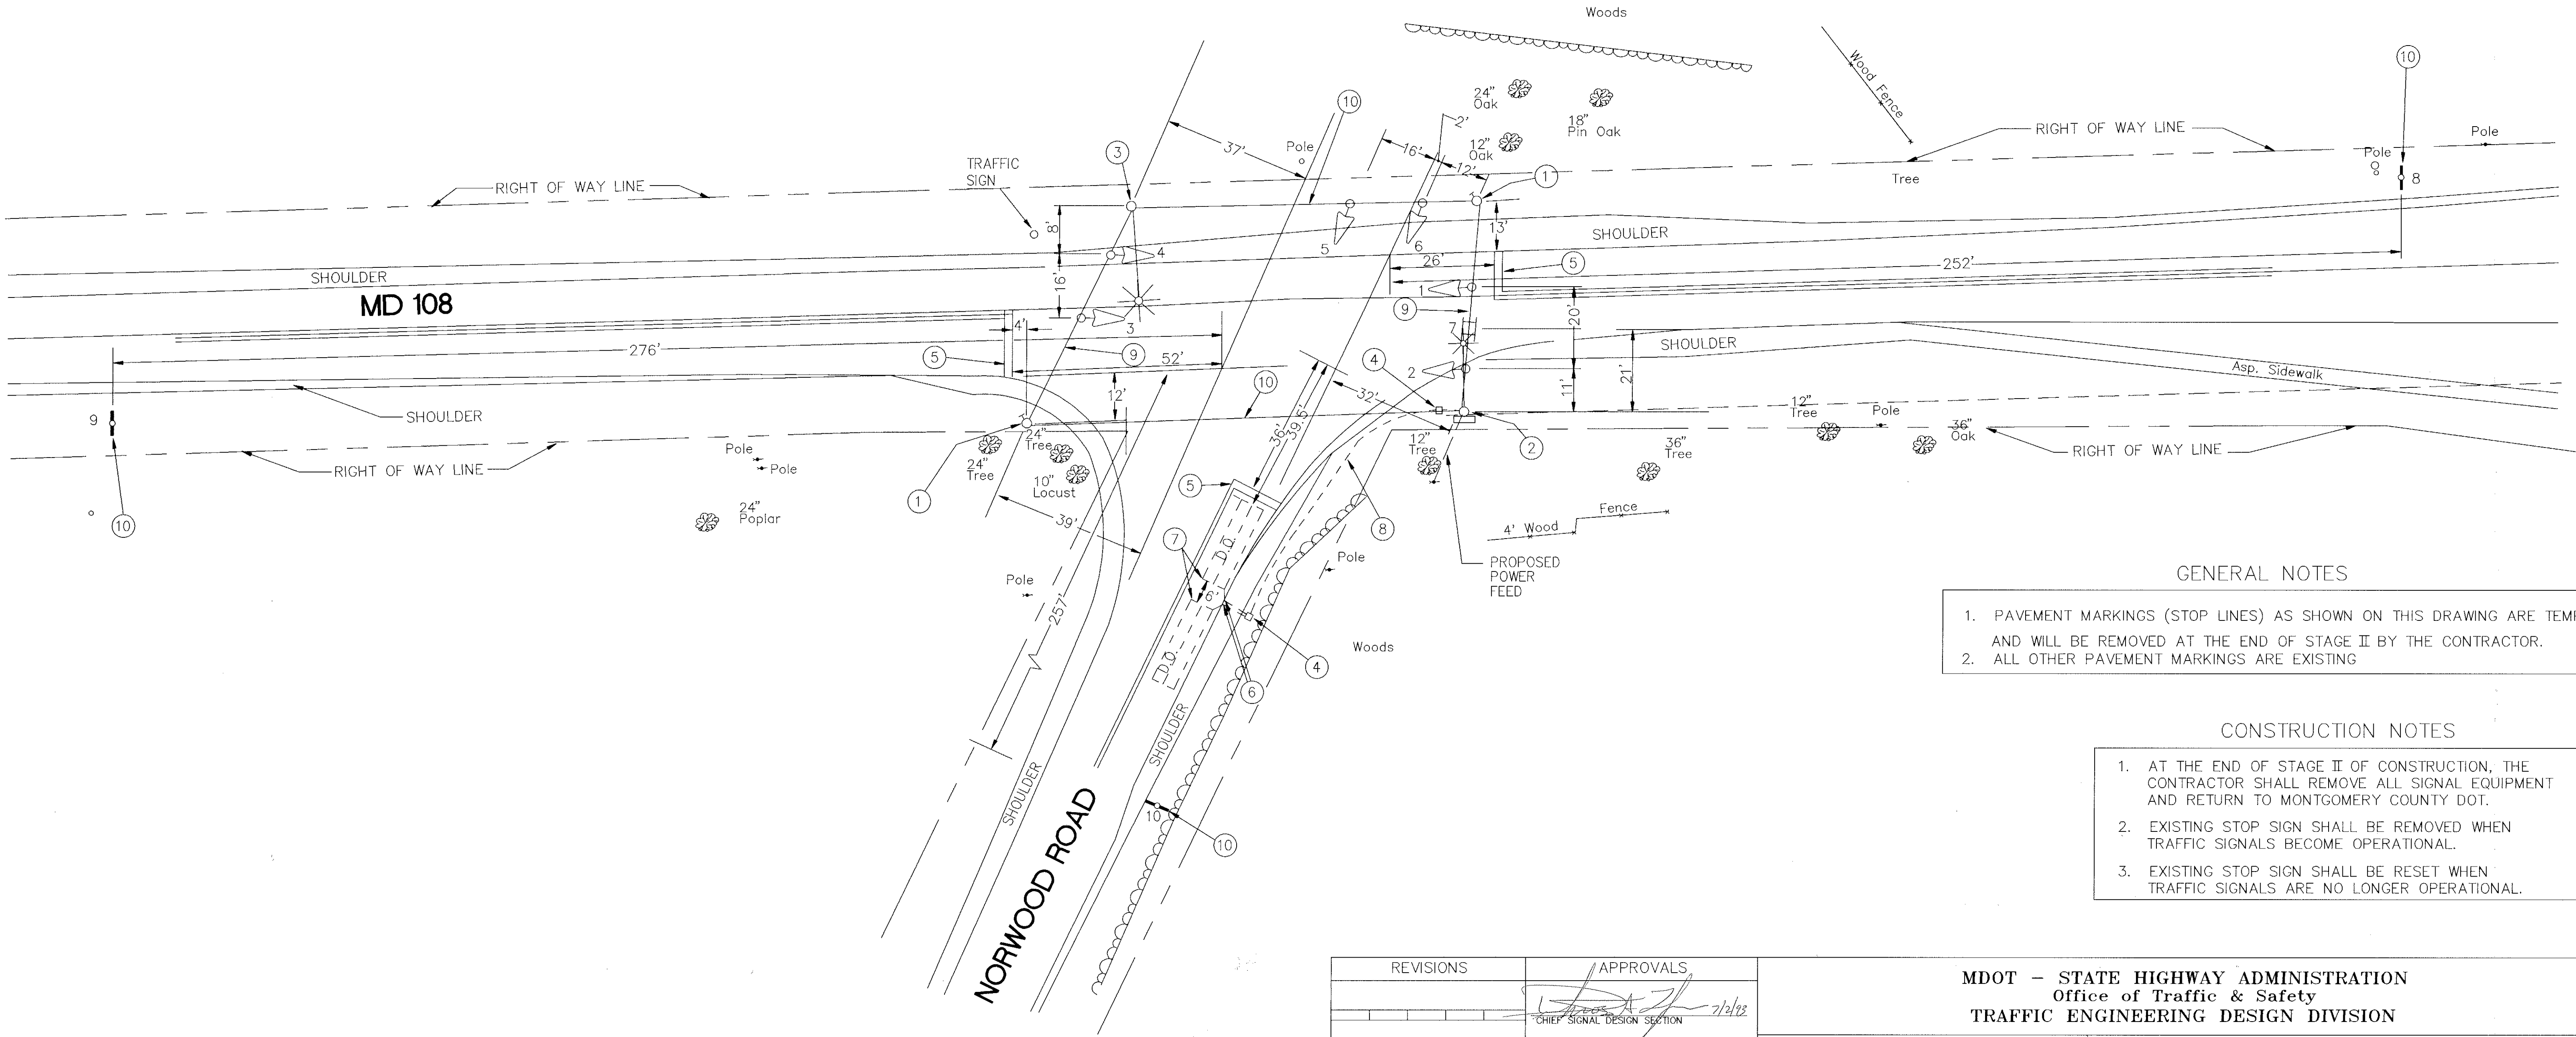

GENERAL NOTES


- PAVEMENT MARKINGS (STOP LINES) AS SHOWN ON THIS DRAWING ARE TEMPORARY AND WILL BE REMOVED AT THE END OF STAGE II BY THE CONTRACTOR.
- ALL OTHER PAVEMENT MARKINGS ARE EXISTING

CONSTRUCTION NOTES

- AT THE END OF STAGE II OF CONSTRUCTION, THE CONTRACTOR SHALL REMOVE ALL SIGNAL EQUIPMENT AND RETURN TO MONTGOMERY COUNTY DOT.
- EXISTING STOP SIGN SHALL BE REMOVED WHEN TRAFFIC SIGNALS BECOME OPERATIONAL.
- EXISTING STOP SIGN SHALL BE RESET WHEN TRAFFIC SIGNALS ARE NO LONGER OPERATIONAL.

CADFILE: 108NOR.DWG
PLOT SCALE: 1"=20'(L)

GEOMETRIC LEGEND	
	EXISTING GEOMETRICS
	PROPOSED GEOMETRICS

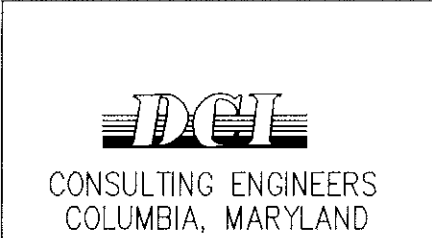

REVISIONS	APPROVALS
	 B. KENT 7/2/93 CHIEF SIGNAL DESIGN SECTION
	 J.F.L. 7/2/93 ASST. DISTRICT ENGINEER, TRAFFIC
	 J.F.L. 7/2/93 CHIEF, TRAFFIC ENGINEERING DIVISION
	 J.F.L. 7/2/93 DIRECTOR, OFFICE OF TRAFFIC AND SAFETY

MDOT - STATE HIGHWAY ADMINISTRATION Office of Traffic & Safety TRAFFIC ENGINEERING DESIGN DIVISION			
ORIGINAL DRAWN BY	B.KENT (FOR DCI)	MD 108 AT NORWOOD ROAD TEMPORARY MONTGOMERY COUNTY	
DES. BY	J.F.L. (FOR DCI)		
CHK. BY			
DATE:	4/93	F.A.P. NO.	TS/FILE NO.
SCALE:	1"= 20'	S.H.A. NO.	TEMP.
		M-606-501-371	
			SHEET NO. OF

1501081575

F#